


北海道札幌丘珠高等学校 配置図
縮尺 1/1,400

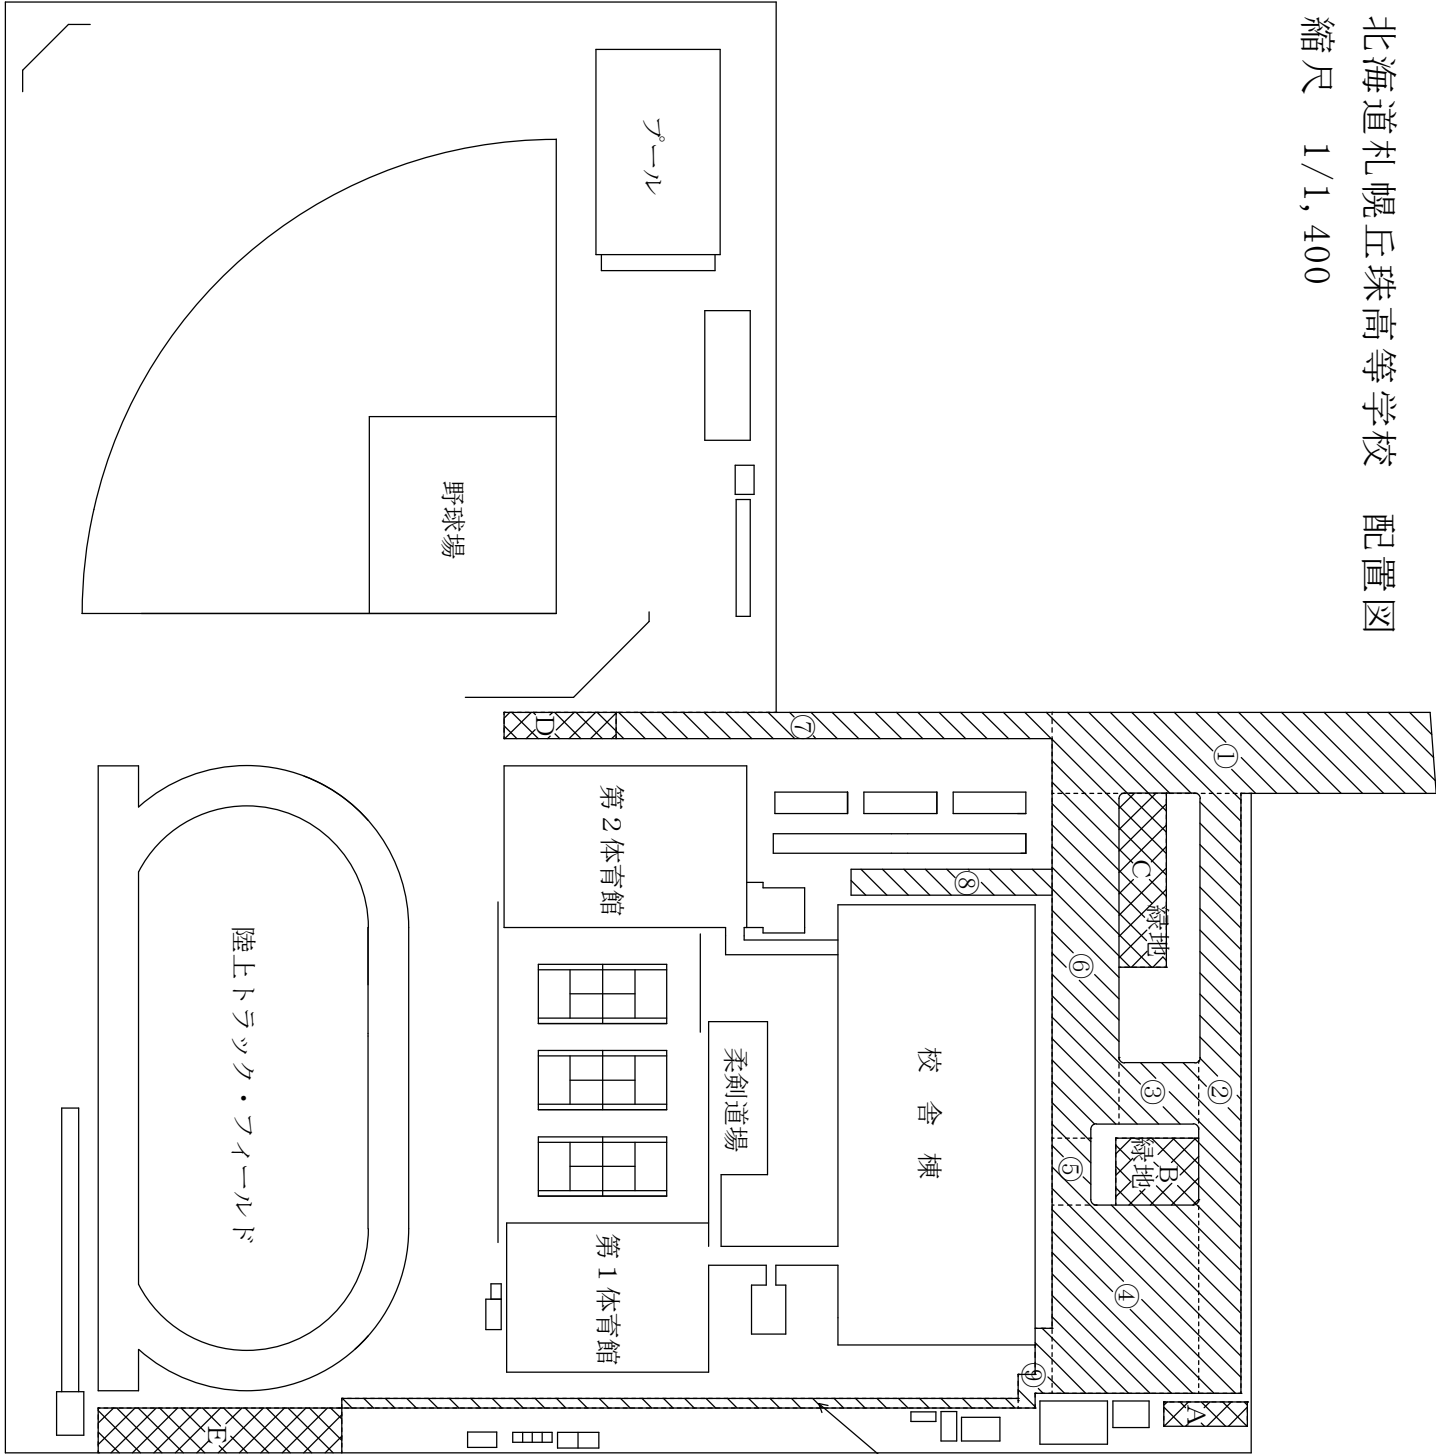

除雪対象面積

①	8.4m × 63.6m=	534.24㎡
②	114.0m × 7.2m=	820.80㎡
③	14.4m × 7.2m=	103.68㎡
④	31.2m × 26.4m=	823.68㎡
⑤	19.2m × 14.4m=	276.48㎡
⑥	63.6m × 10.0m=	636.00㎡
⑦	4.8m × 54.0m=	259.20㎡
⑧	4.8m × 37.2m=	178.56㎡
⑨	9.6m × 3.6m=	34.56㎡
	6.0m × 4.8m=	28.80㎡
⑩	4.8m × 150.0m=	720.00㎡
合計		4,416.00㎡

堆雪箇所

A～E